



# WEDNESFIELD COMMUNITY LIBRARY



Ground

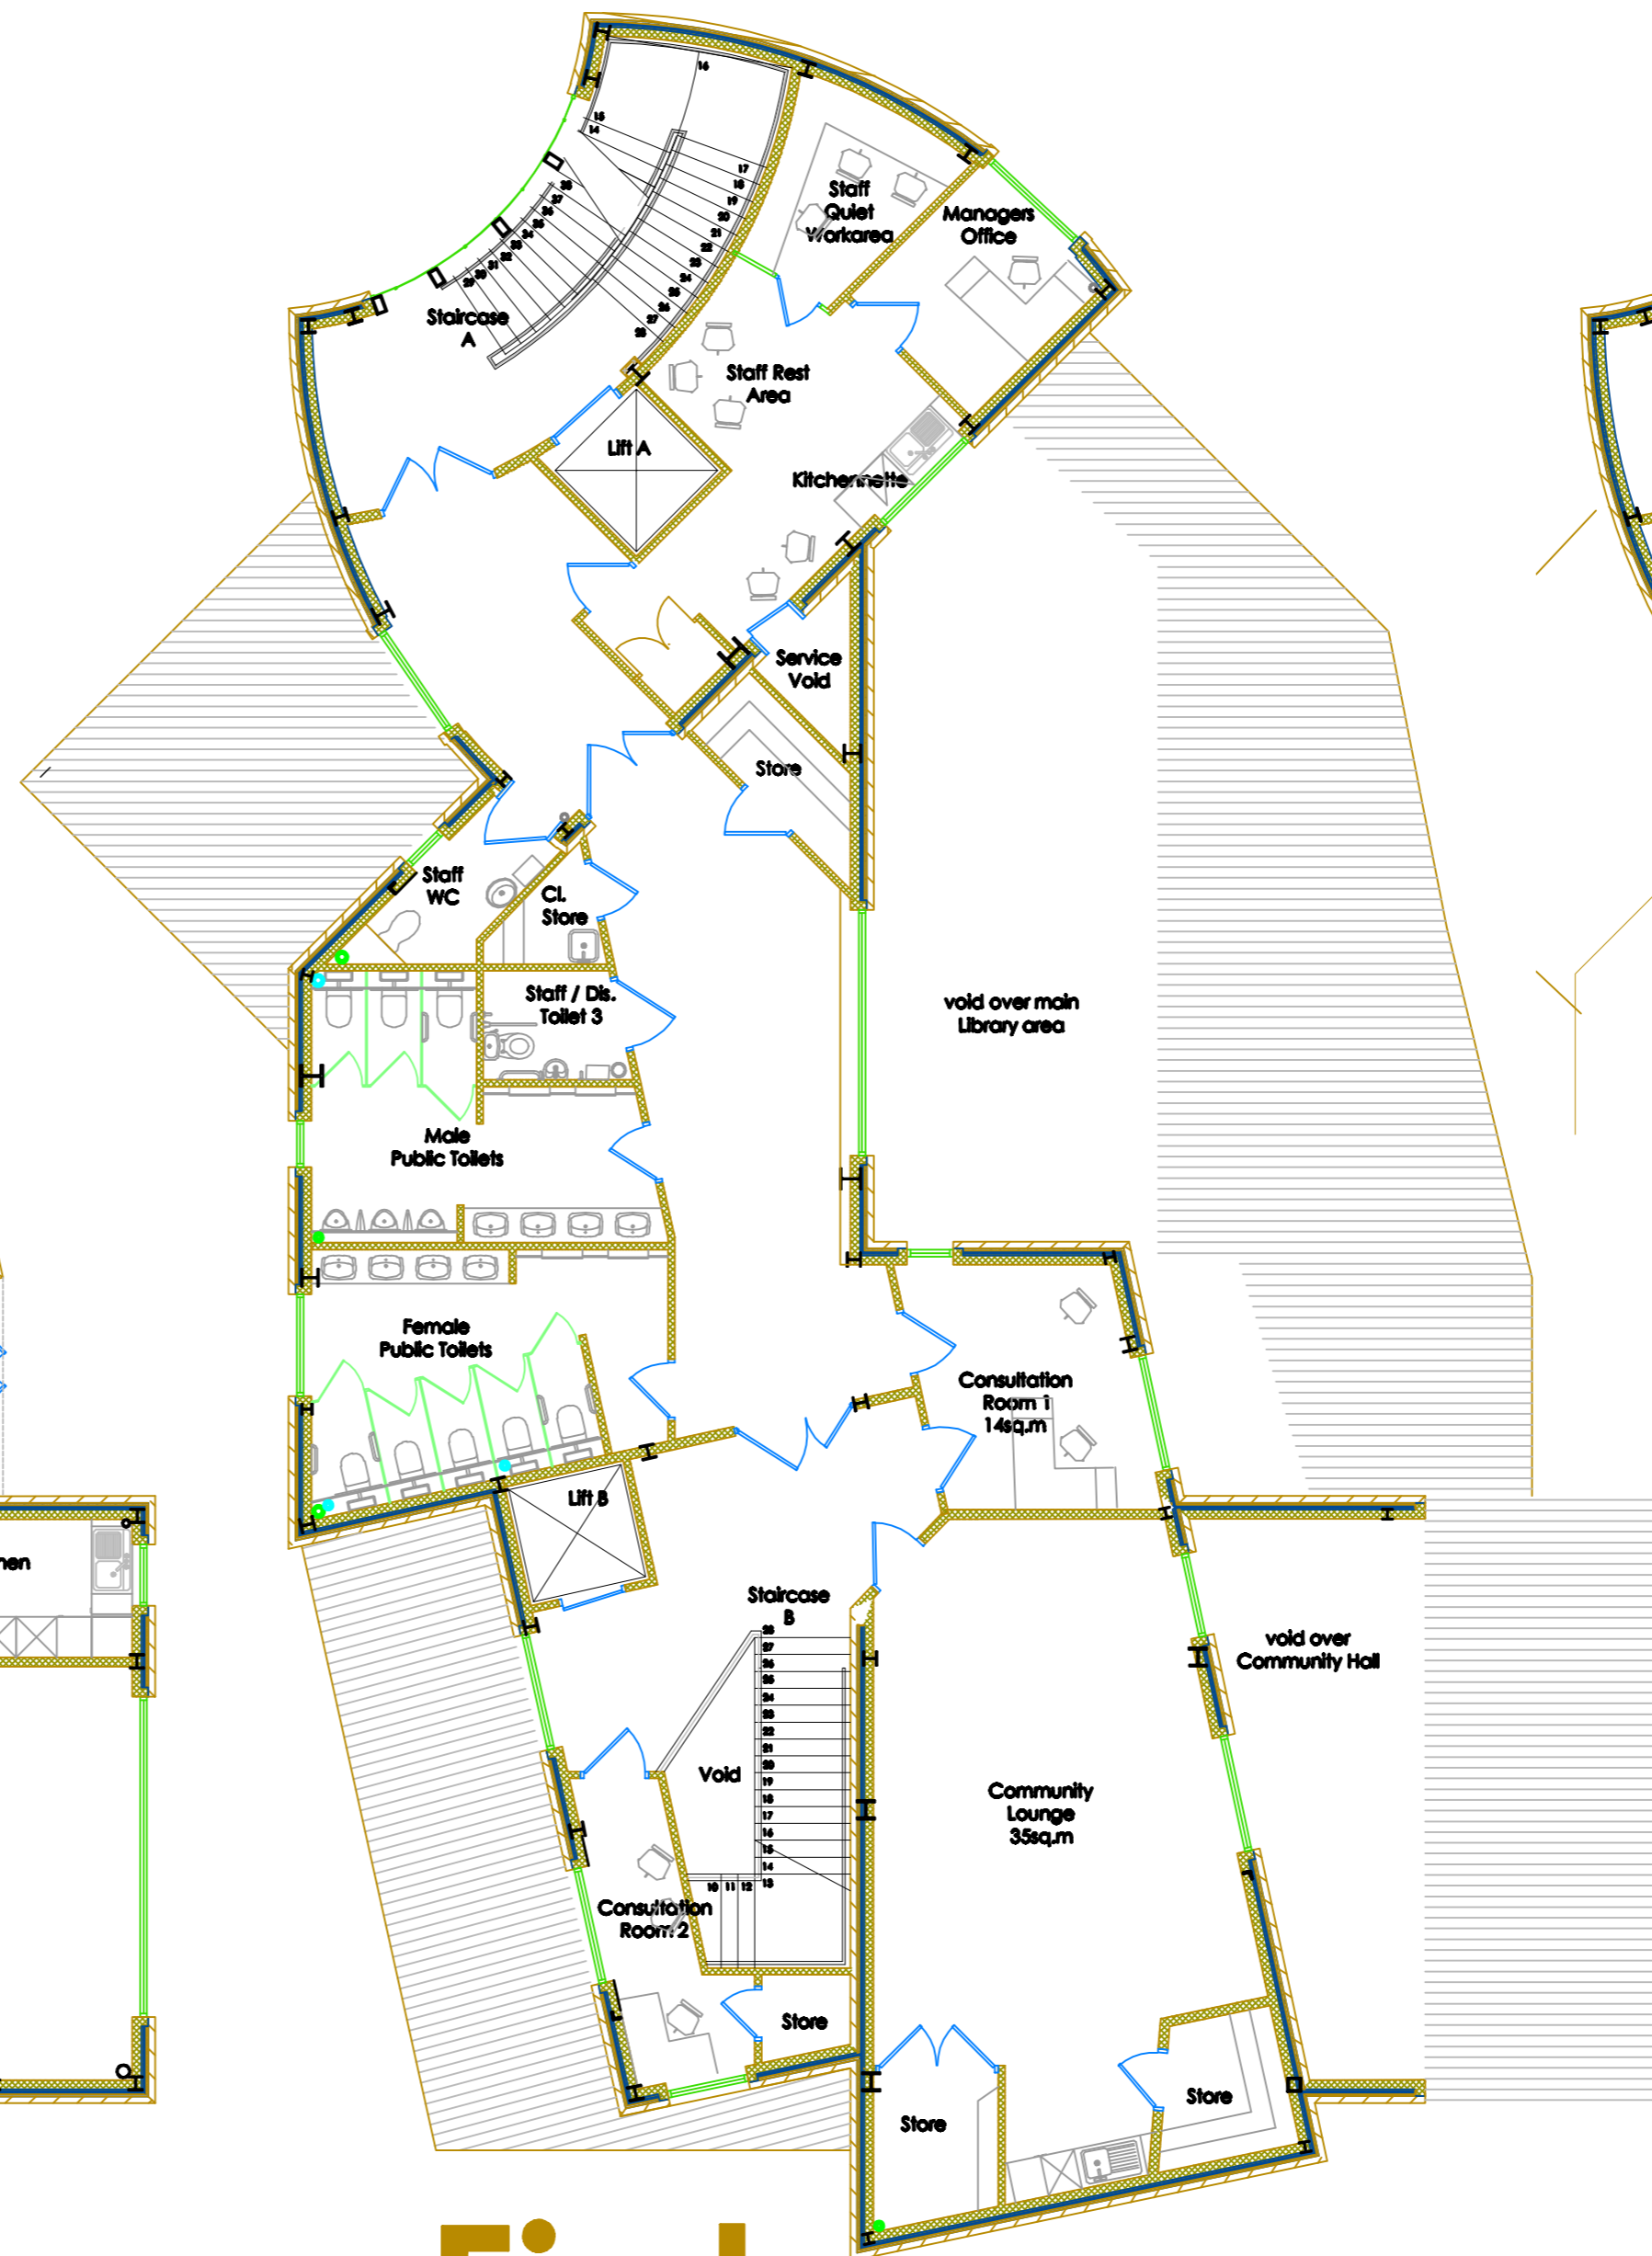

First

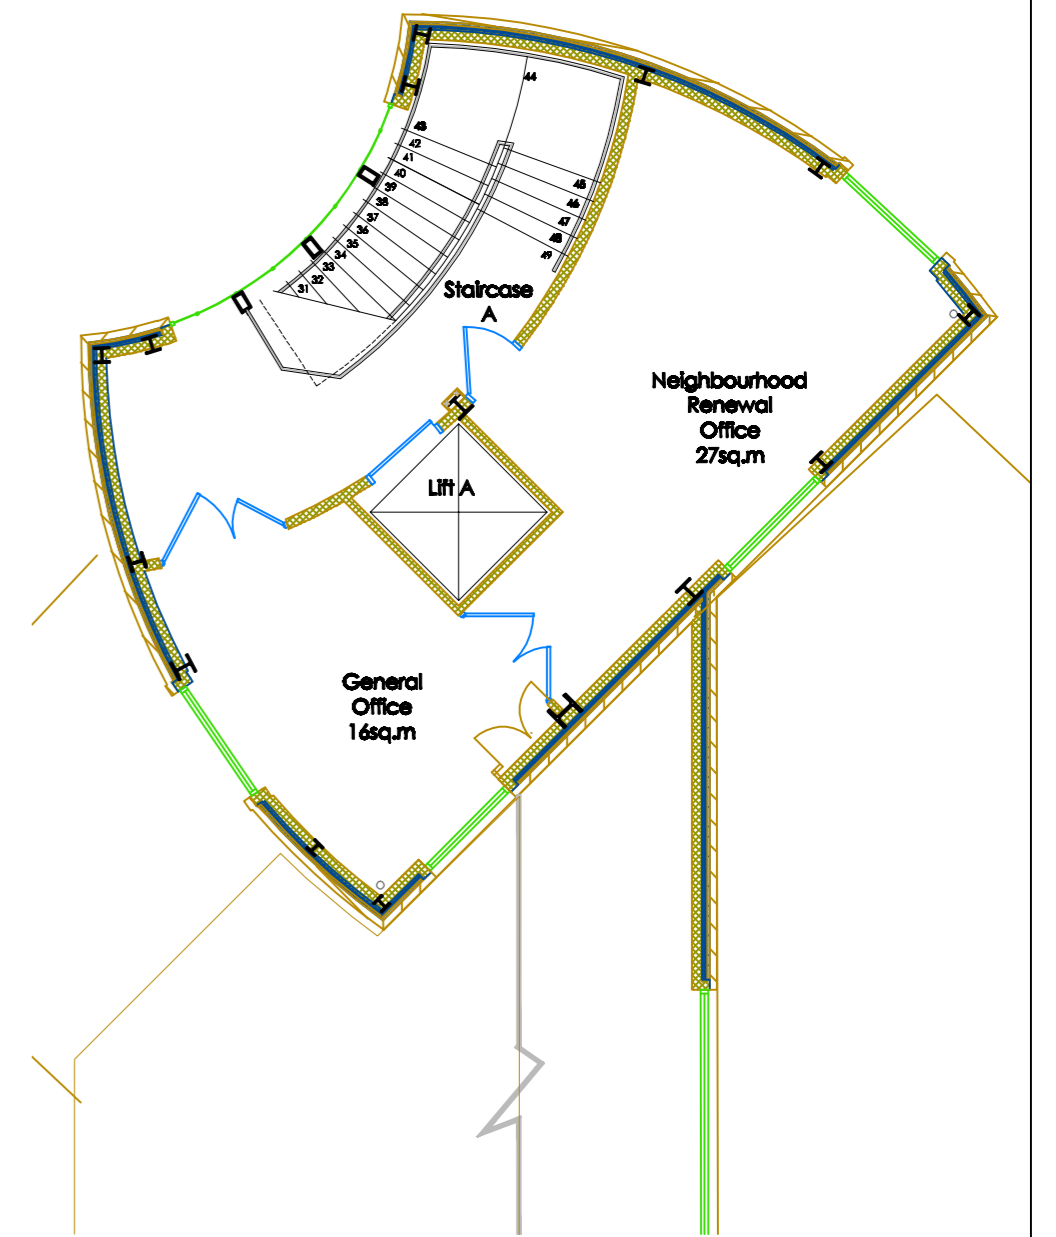

Second

REV	DATE	AMENDMENT
<b>Wolverhampton</b> City Council		
Property Services Civic Centre, St Peters Square Wolverhampton, WV1 1RL In Partnership with Jacobs Babbie and Bruton Knowles		Tel: (01902) 656500 Fax: (01902) 656403 Copyright © Wolverhampton CC
LOCATION: <b>Wednesfield Village Centre</b>		
PROJECT: <b>New Community Library</b>		
DRAWING: <b>Ground, First and Second Floor Plans</b>		
DATE	SCALE @ A1	DRAWN BY
Jan. '08	1:100	UJW
JOB No	DIS PH	DWG
AD007	0553 - A - WD -	000
		CHECKED
		REV