


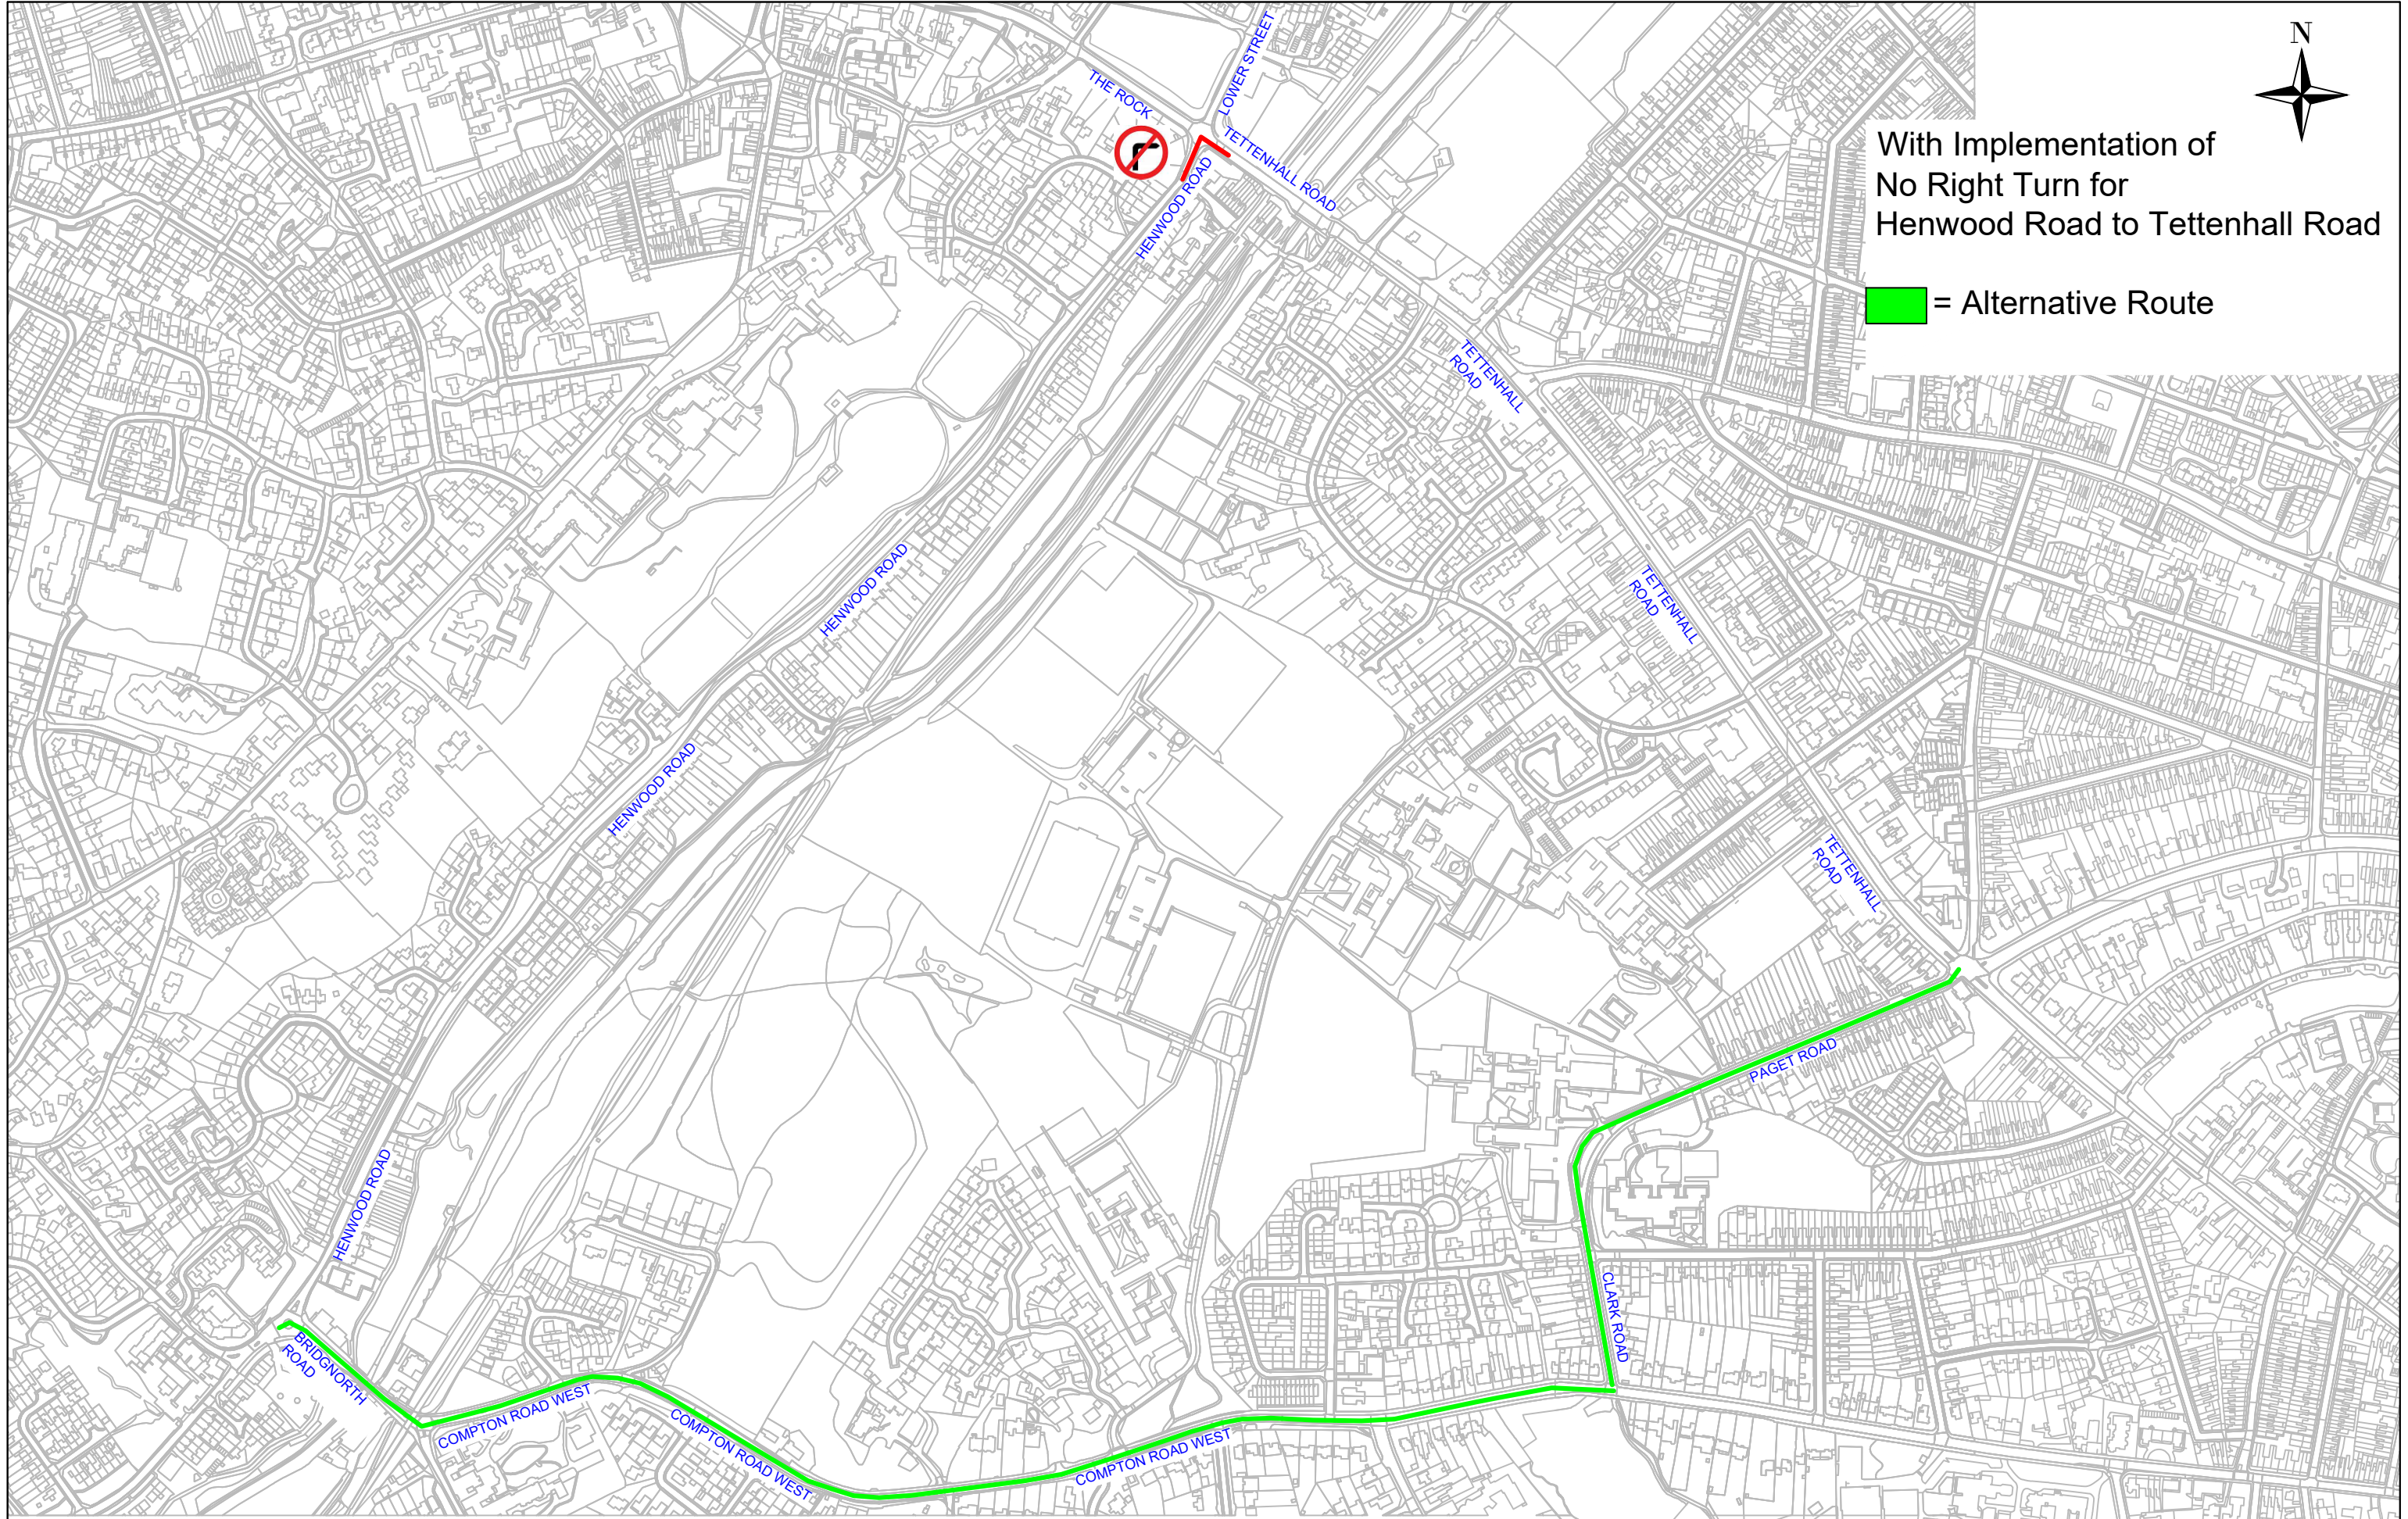

With Implementation of  
No Right Turn for  
Henwood Road to Tettenhall Road

 = Alternative Route



Drawing. No.  
**T3/1787-2**

Date 07/06/2023  
Scale NTS

# HENWOOD ROAD / TETTENHALL ROAD JUNCTION (JUNCTION NO RIGHT TURN) SOLUTION

City of Wolverhampton Council  
Transportation Services,  
Place, Civic Centre,  
St Peter's Square,  
Wolverhampton, WV1 1RP.

