


Drawing No.  
**T3/1783-1**

Date 25/04/2023  
Scale NTS

**LOTHIANS ROAD, MALTHOUSE LANE, STOCKWELL ROAD  
PROPOSED ONE WAY ORDER PLAN**

City of Wolverhampton Council  
Transportation Services,  
Place, Civic Centre,  
St Peter's Square,  
Wolverhampton, WV1 1RP.



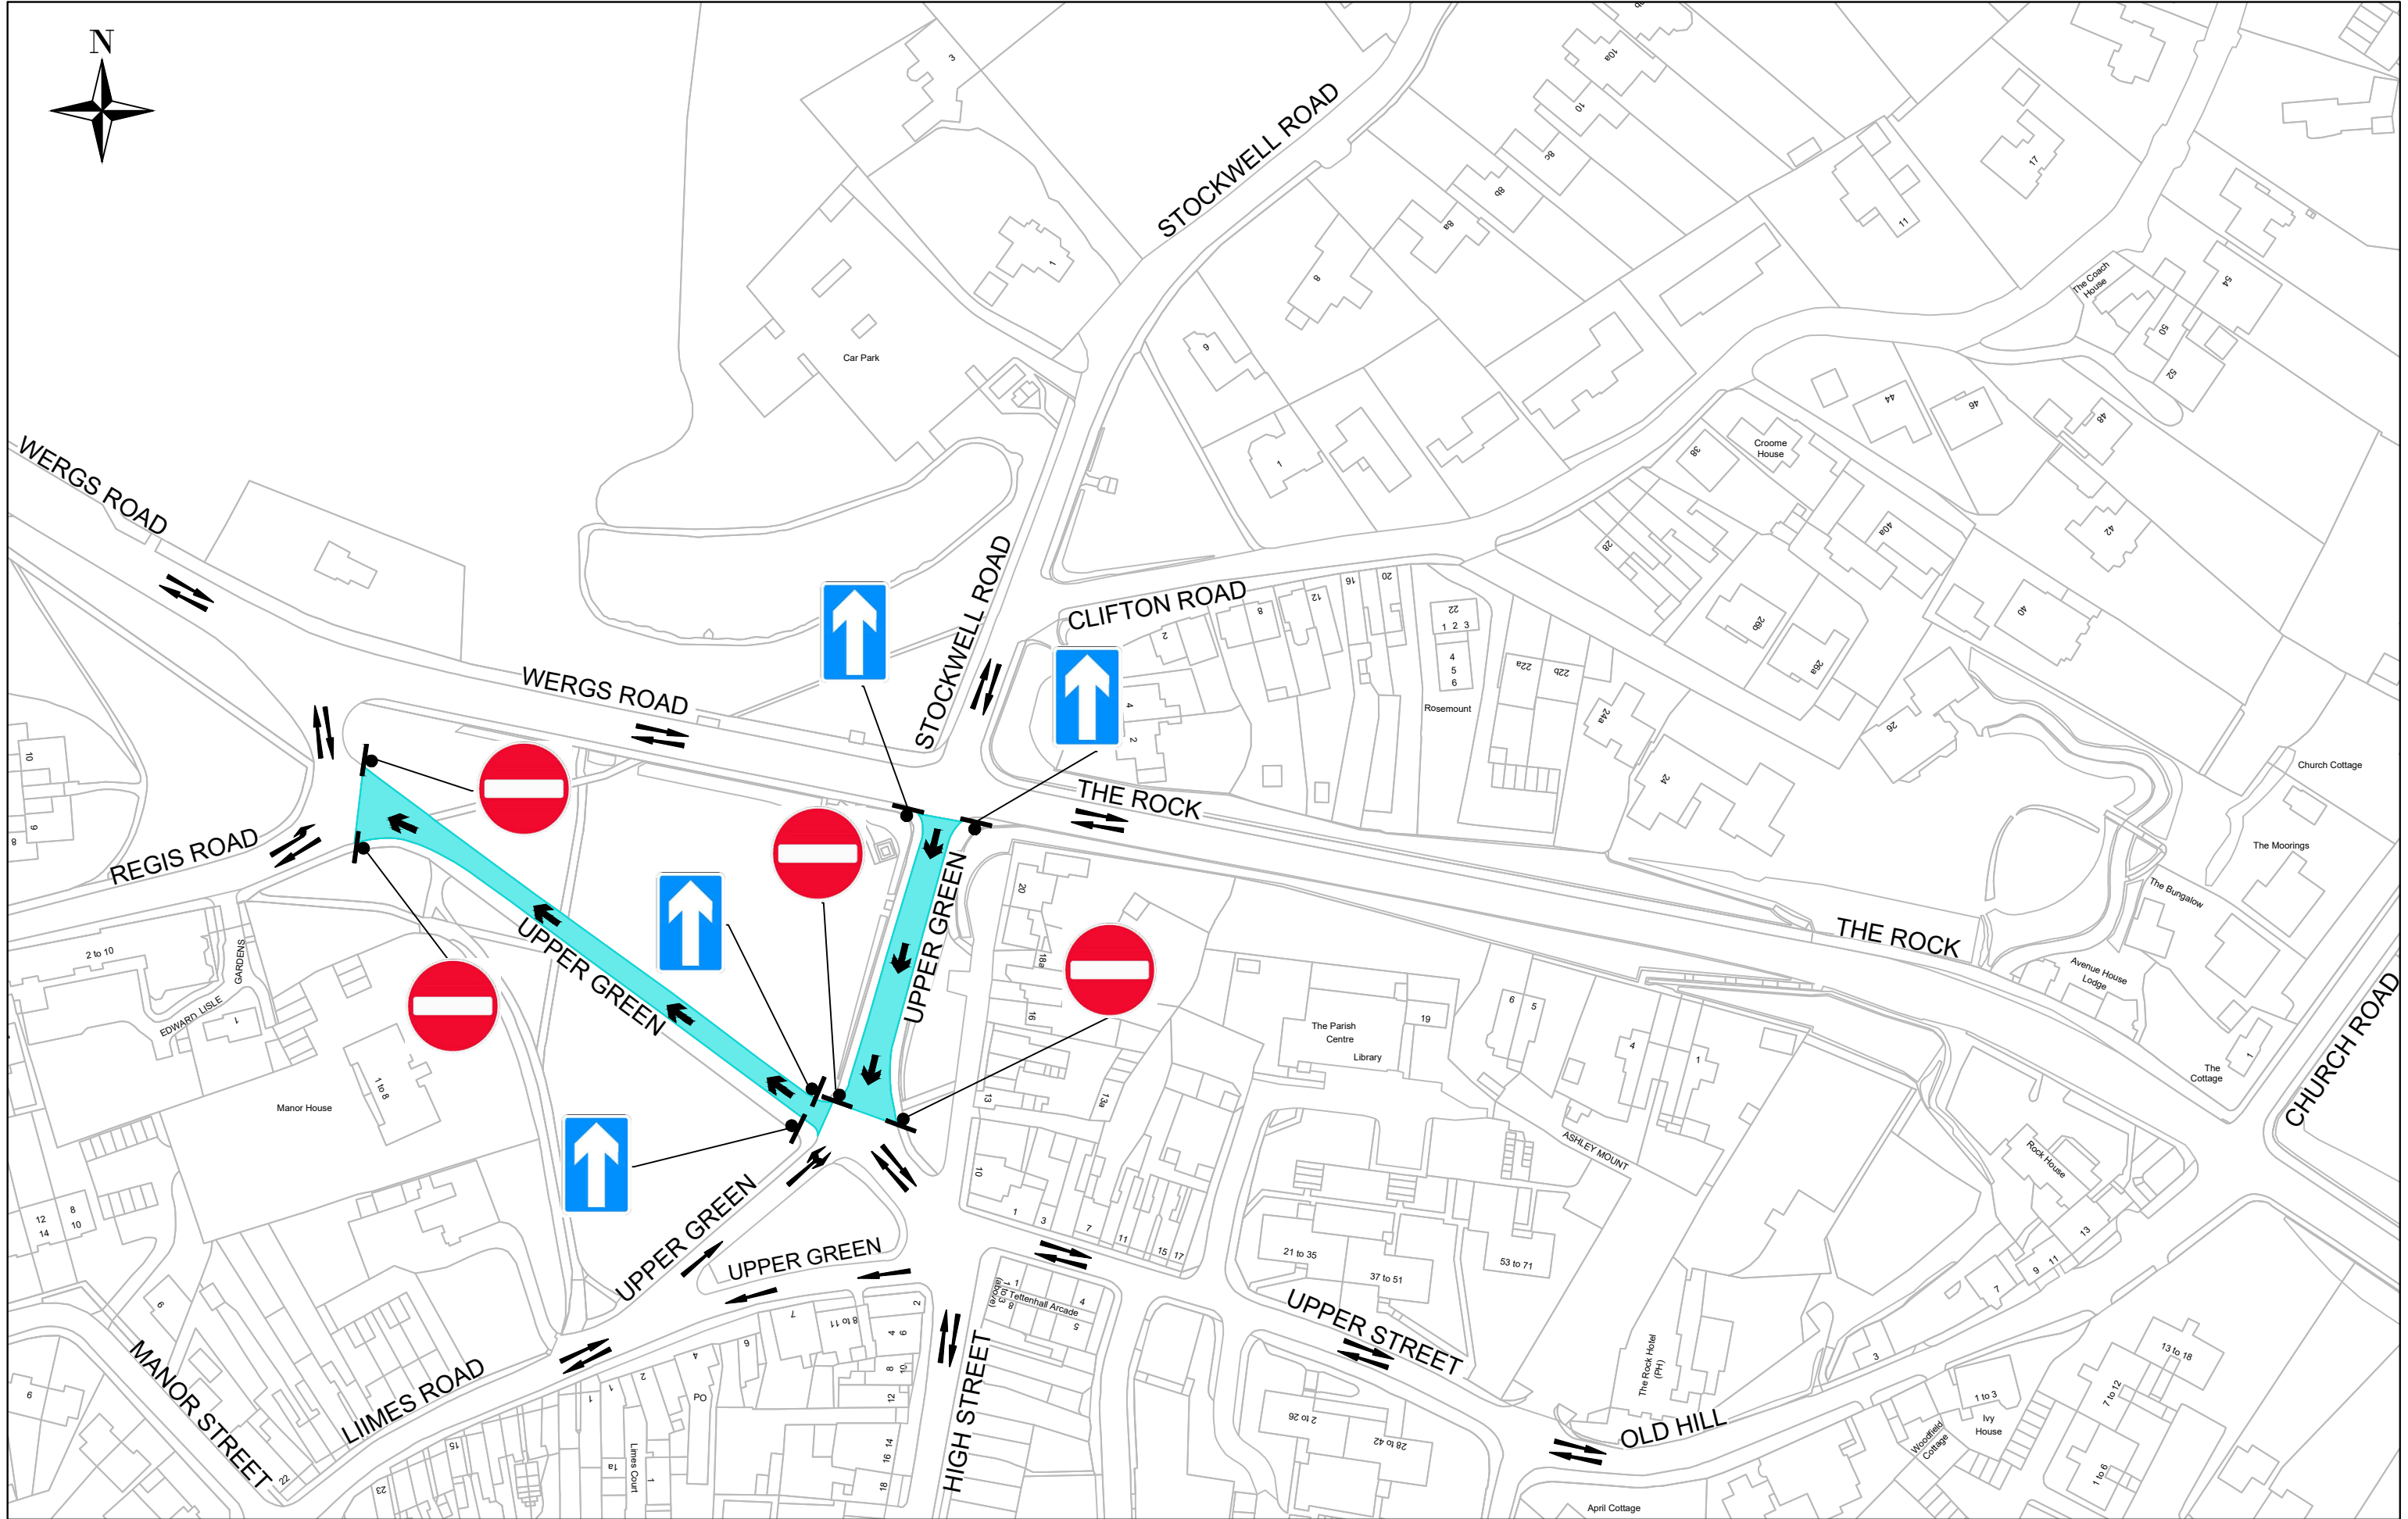

Drawing. No.

T3/1783-2


Date 25/04/2023

Scale NTS

# UPPER GREEN PROPOSED ONE WAY ORDER PLAN

City of Wolverhampton Council  
Transportation Services,  
Place, Civic Centre,  
St Peter's Square,  
Wolverhampton, WV1 1RP.



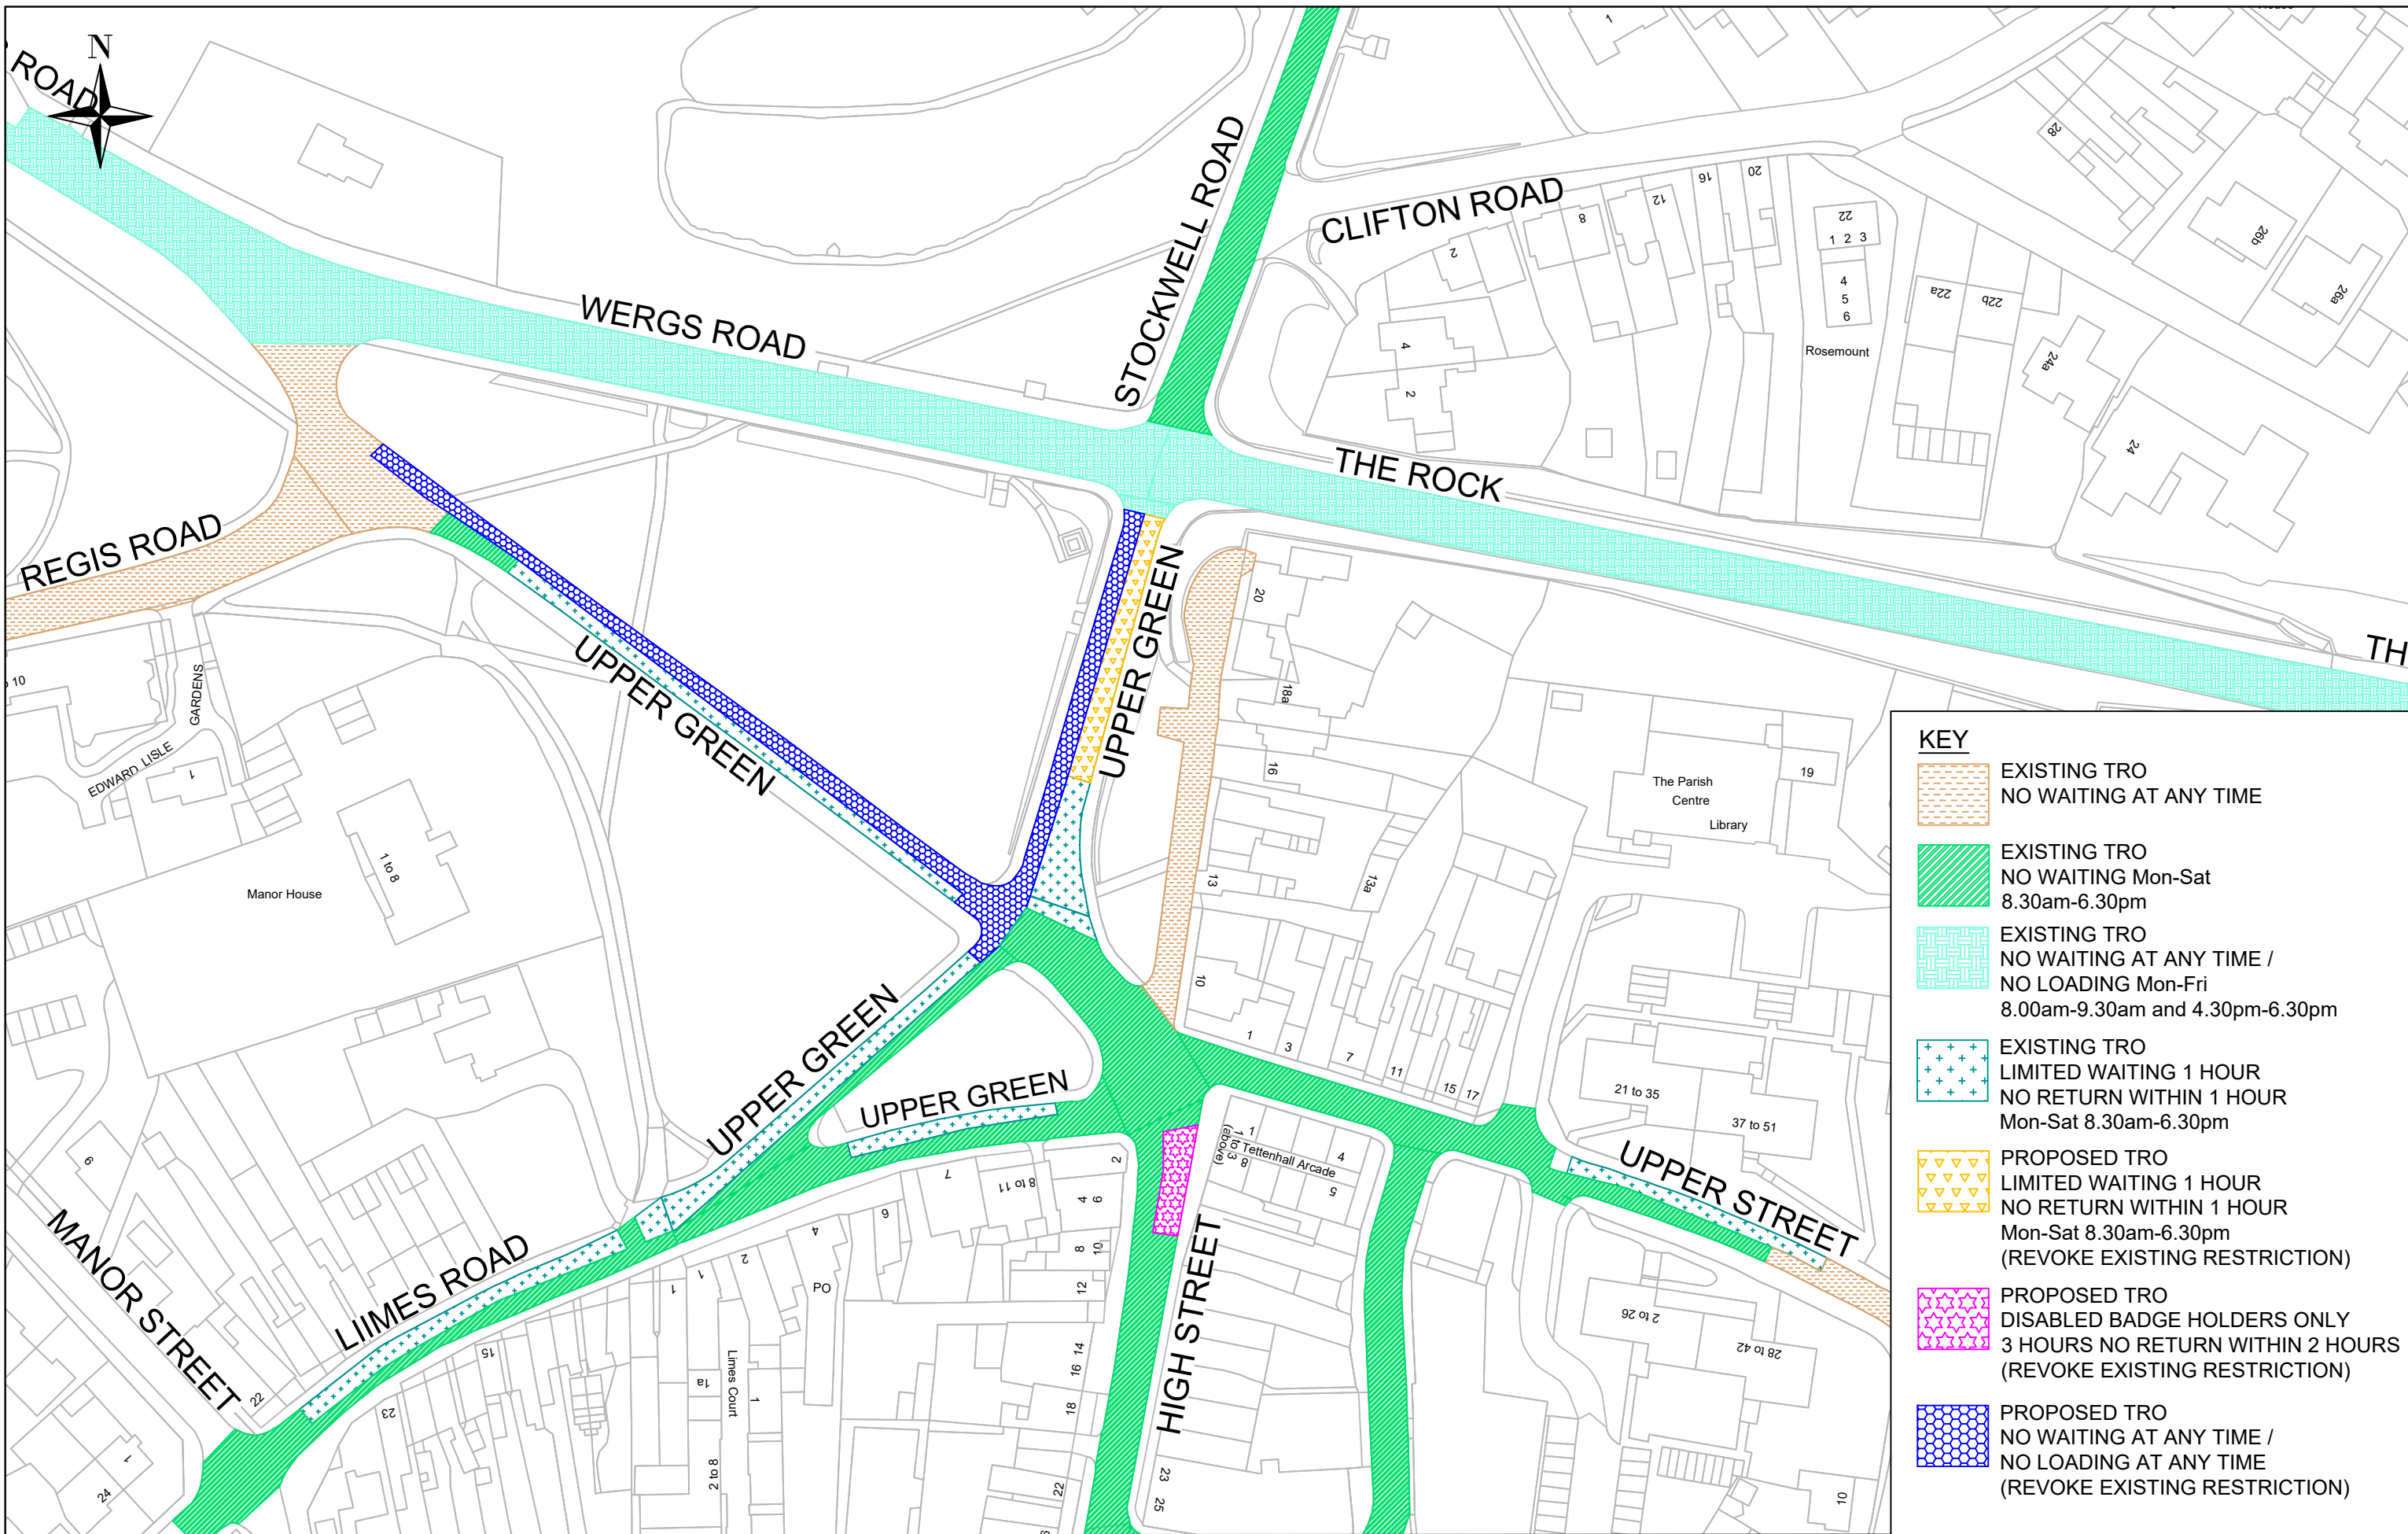

Drawing. No.

T3/1783-3

Date 25/04/2023

Scale 1 : 1000

# UPPER GREEN, HIGH STREET PROPOSED WAITING AND LOADING RESTRICTIONS PLAN

City of Wolverhampton Council  
Transportation Services,  
Place, Civic Centre,  
St Peter's Square,  
Wolverhampton, WV1 1RP.

