

**THE WOLVERHAMPTON CITY COUNCIL (11 BROWN STREET,  
WOLVERHAMPTON, WV2 1HR)  
COMPULSORY PURCHASE ORDER 2025**

Wolverhampton City Council (in this Order called “the Acquiring Authority”) hereby make the following Order:-

1. Subject to the provisions of this Order, the Acquiring Authority is under the Housing Act 1985 Section 17 hereby authorised to purchase compulsorily the land described in paragraph 2 for the purpose of the provision of housing accommodation
  
2. The land authorised to be purchased compulsorily under this Order is the land described in the Schedule and delineated and shown coloured pink on a map prepared in duplicate, sealed with the common seal of the acquiring authority and marked "Map referred to in The Wolverhampton City Council (11 BROWN STREET, WOLVERHAMPTON, WV2 1HR) Compulsory Purchase Order 2025

**SCHEDULE**

**Table 1**

Number on Map  (1)	Extent, description and situation of the land  (2)	Qualifying persons under Section 12(2)(a) of the Acquisition of Land Act 1981 – (3)			
		Owners or reputed owners	Lessees or reputed lessees	Tenants or reputed tenants (other than lessees)	Occupiers
1	184.3 square metres of land known as 11 Brown Street, Wolverhampton, WV2 1HR and half width road	The personal representatives of Euphemia Johnson, deceased	-	-	Unoccupied

**Table 2**

Number on Map (4)	Other qualifying persons under Section 12(2A)(a) of the Acquisition of Land Act 1981 (5)		Other qualifying persons under Section 12(2A)(b) of the Acquisition of Land Act 1981 - not otherwise shown in Table 1 and 2 (6)	
	Name and Address	Description of interest to be acquired	Name and Address	Description of the land for which the person in adjoining column is likely to make a claim
-	-	-	-	-

THE COMMON SEAL of Wolverhampton City Council was hereunto affixed in the presence of: }


*Alwello*

Authorised Officer



*PCWS0454 / 2025*

Dated: *13th November 2025*

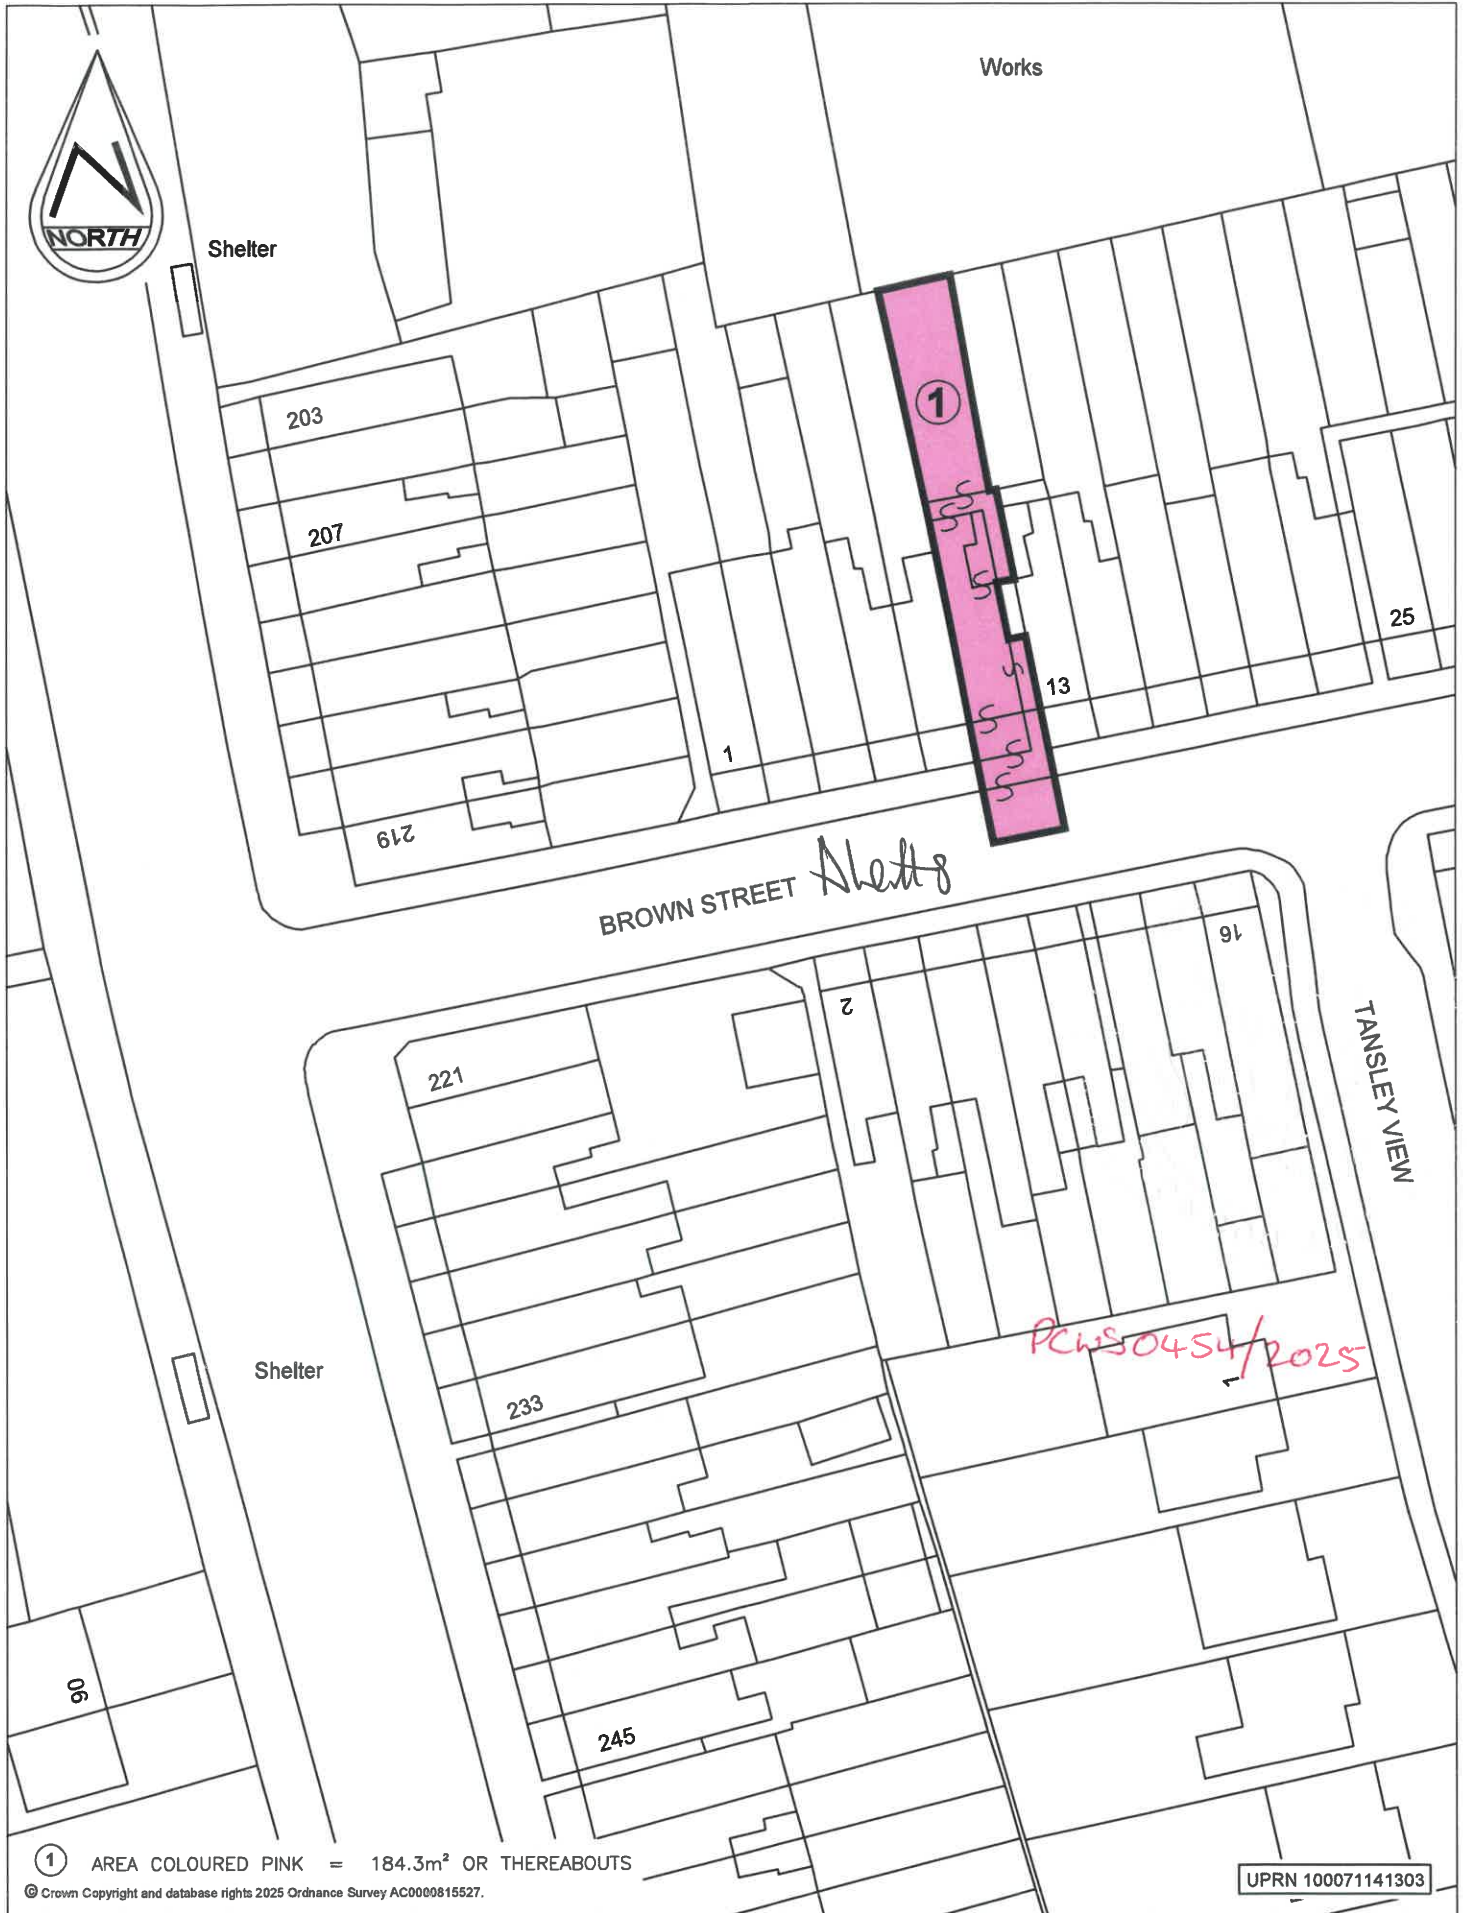

① AREA COLOURED PINK = 184.3m<sup>2</sup> OR THEREABOUTS

© Crown Copyright and database rights 2025 Ordnance Survey AC0000815527.

UPRN 100071141303

date	June 2025
scale	1:500
drawn by	AJP
dwg. no.	...
...ICPO'slBrown Street 11.dwg	

THE MAP REFERRED TO IN  
 THE WOLVERHAMPTON CITY COUNCIL  
 (11 Brown Street, Wolverhampton, WV2 1HR)  
 COMPULSORY PURCHASE ORDER 2025

**City of Wolverhampton Council**

Director - City Housing and Environment  
 Civic Centre, St. Peter's Square, Wolverhampton

Tel. (01902) 556556