

**THE WOLVERHAMPTON CITY COUNCIL (PLANETARY INDUSTRIAL  
ESTATE, WOLVERHAMPTON)  
GATING ORDER 2011**

This Order is made by Wolverhampton City Council ("the Council") under Section 129A of the Highways Act 1980 because it appears to the Council that part of Planetary Industrial Estate, Wolverhampton is affected by crime and anti-social behaviour the existence of the highway described below is facilitating the persistent commission of crime and it is in all the circumstances expedient to make this order for the purpose of reducing crime and anti-social behaviour.

**BY THIS ORDER:**

1. The public right of way over the highway shown on the plan attached ("the plan") and described in the Schedule to this Order ("the highway") will be restricted at all times by the erection of vehicular and pedestrian gates across the highway at the location marked on the plan ("the gates").
2. Access to the highway will be permitted by the provision of keys to the occupiers of Planetary Industrial Estate, Wolverhampton, their visitors and the Emergency Services.
3. The maintenance of the gates will be the responsibility of Vijay Patel, Facilities Manager, EDM Group Limited, EDM House, Village Way, Bilston, Wolverhampton WV14 0UJ (telephone 01902 406248).

**SCHEDULE**

Part of the highway running from the eastern boundary of Planetary Industrial Estate at the point marked A on the plan continuing in a westerly direction to the point marked B on the plan being a distance of approximately 55 metres.

THE COMMON SEAL of  
Wolverhampton City Council  
was hereunto affixed in the  
presence of:



Authorised Officer

Dated: 29 March 2011



Map Output

HIGHWAY AFFECTED BY PROPOSED  
GATING ORDER




Wolverhampton  
City Council



PROPOSED LOCATION OF GATES

144/11  
*Myfeli*  
IMACfile - Powered by  
Property Services

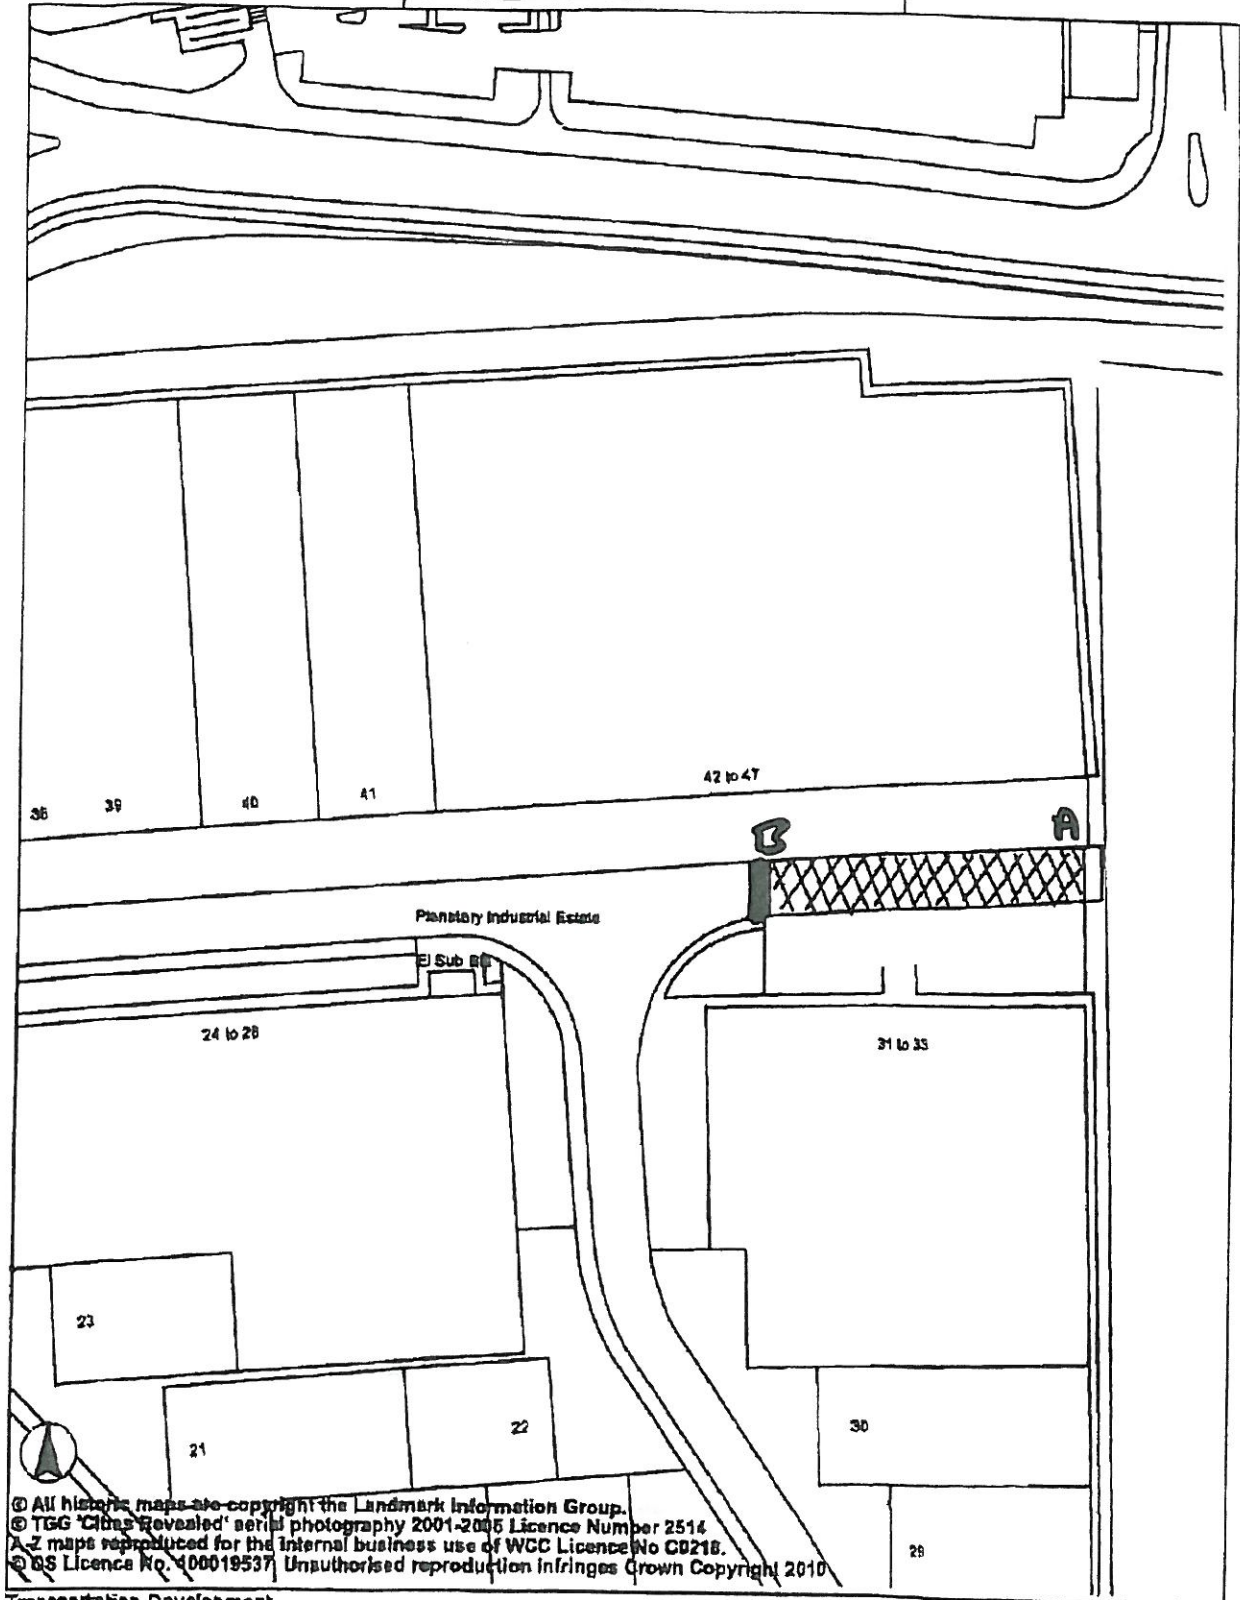

© All historic maps are copyright the Landmark Information Group.  
© TGG 'Cities Revealed' aerial photography 2001-2005 Licence Number 2514  
A-Z maps reproduced for the internal business use of WCC Licence No C0218.  
© OS Licence No. 400019537. Unauthorised reproduction infringes Crown Copyright 2010.

Transportation Development  
Wolverhampton City Council  
Heantun House  
Salop Street  
WOLVERHAMPTON  
WV3 0SQ

Plan Produced 20.10.2010  
Scale 1:1,250