

**Walsall Council**

**Sandwell**  
Metropolitan Borough Council

**Wolverhampton City Council**



**Dudley**  
Metropolitan Borough Council

FRAMEWORK CONTRACT FOR HIGHWAY WORKS - MINOR WORKS CONTRACT

Drawing Title:  
**GRANITE SETT KERBING**


DRAWN MJD DATE JUL/09

CHECKED JBF SCALE 1:10


Drawing Number  
**SD/1100/08**

Rev  
**01**

GRANITE SETT ARRANGEMENT  
AT EDGE OF CARRIAGEWAY

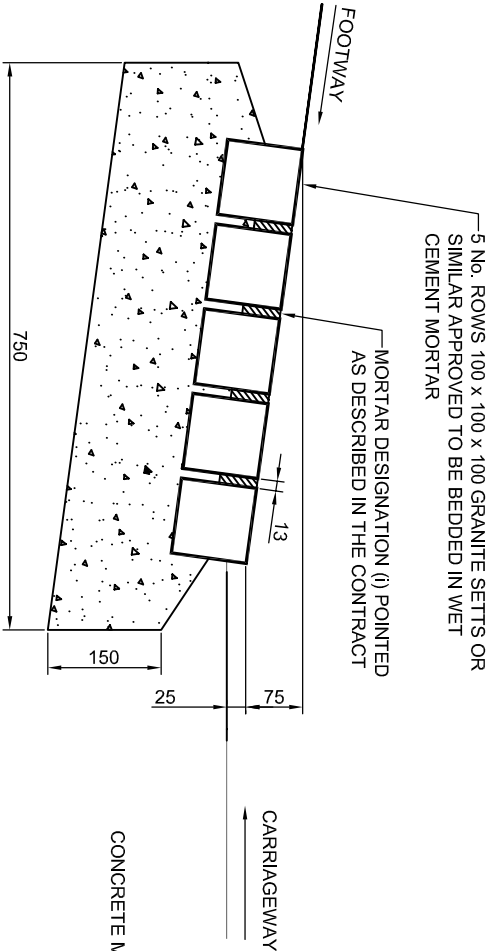

GRANITE SETT FOUNDATION

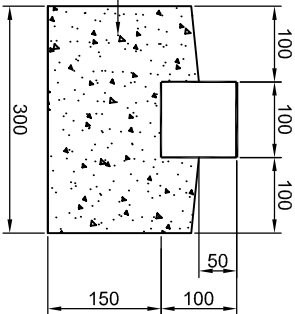

NOTES

1. CEMENT MORTAR TO BE AS MORTAR DESIGNATION (i)
2. CONCRETE BED AND HAUNCH TO BE CONCRETE MIX ST 4 TO SPECIFICATION FOR HIGHWAY WORKS 1: TABLE 26/1.
3. GRANITE SETTS TO BE IN ACCORDANCE WITH BS EN 1342
4. SETTS IN SIMULATED GRANITE FINISH TO BE AS BS EN 1338
5. ALL DIMENSIONS ARE IN MILLIMETRES