



**Walsall Council**

**Wolverhampton City Council**

**Dudley Metropolitan Borough Council**

**Sandwell Metropolitan Borough Council**

**Regeneration and Transportation**

Drawing Title:

STANDARD DETAIL

PEDESTRIAN REFUGE

Drawing Number

SD/1100/21

Rev

01

DRAWN

APN

DATE


JUL/09

CHECKED

JBF

SCALE

1:50

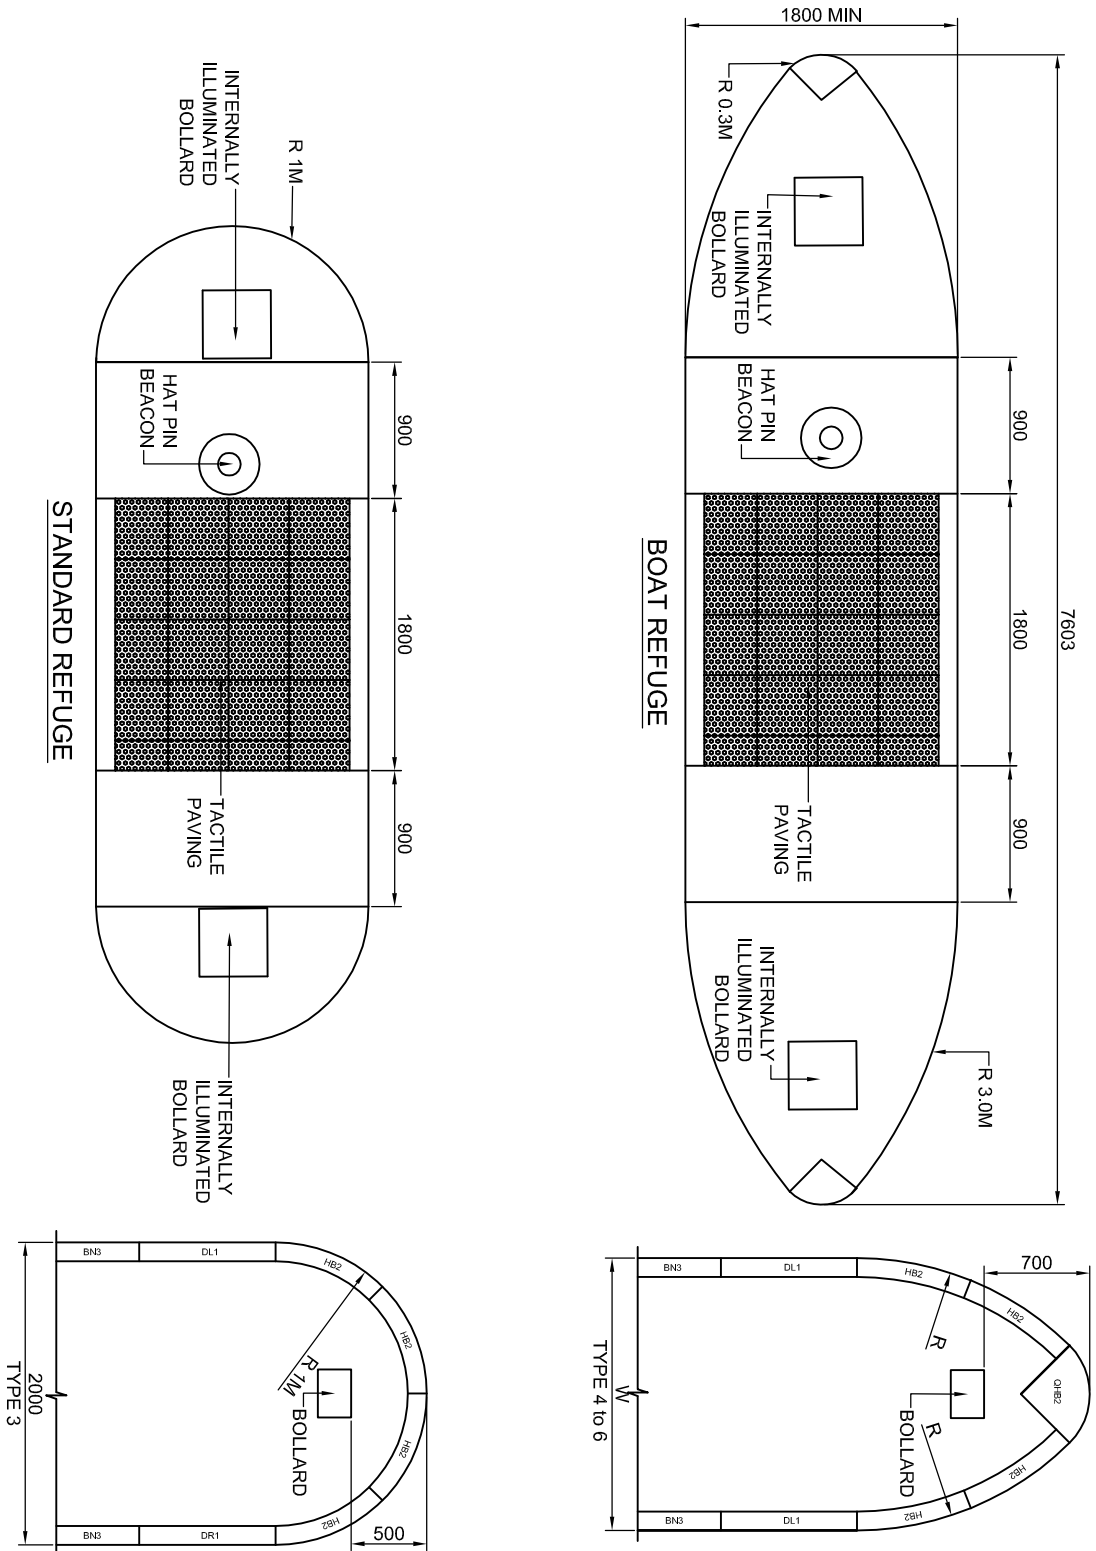

NOTES

- FOR DETAILS OF KERB FOUNDATIONS SEE STANDARD DETAIL DRAWING.
- KERBS TO BE TO BS EN 1340 SEE STANDARD DETAIL DRAWING 1100_01.
- TYPE BN3 KERB TO BE FINISHED FLUSH WITH CARRIAGEWAY.
- REFUGE TYPES SHALL BE SPECIFIED ON THE SCHEME DRAWINGS.
- ALL DIMENSIONS ARE IN MILLIMETRES, UNLESS OTHERWISE STATED

REFUGE TYPE	WIDTH 'w'	RADIUS 'R'
4	1500 - 2100	2000
5	2100 - 2800	3000
6	2800 - 3600	4500