



**Walsall Council**

**Wolverhampton City Council**

**Dudley Metropolitan Borough Council**

**Sandwell Metropolitan Borough Council**

**Regeneration and Transportation**


FRAMEWORK CONTRACT FOR HIGHWAY WORKS - MINOR WORKS CONTRACT

Drawing Title:
**KERB LOOP BOX
DETAIL**

DRAWN	SJC	DATE	JUL/09
CHECKED	JBF	SCALE	NTS

Drawing Number
SD/500/13

Rev
01

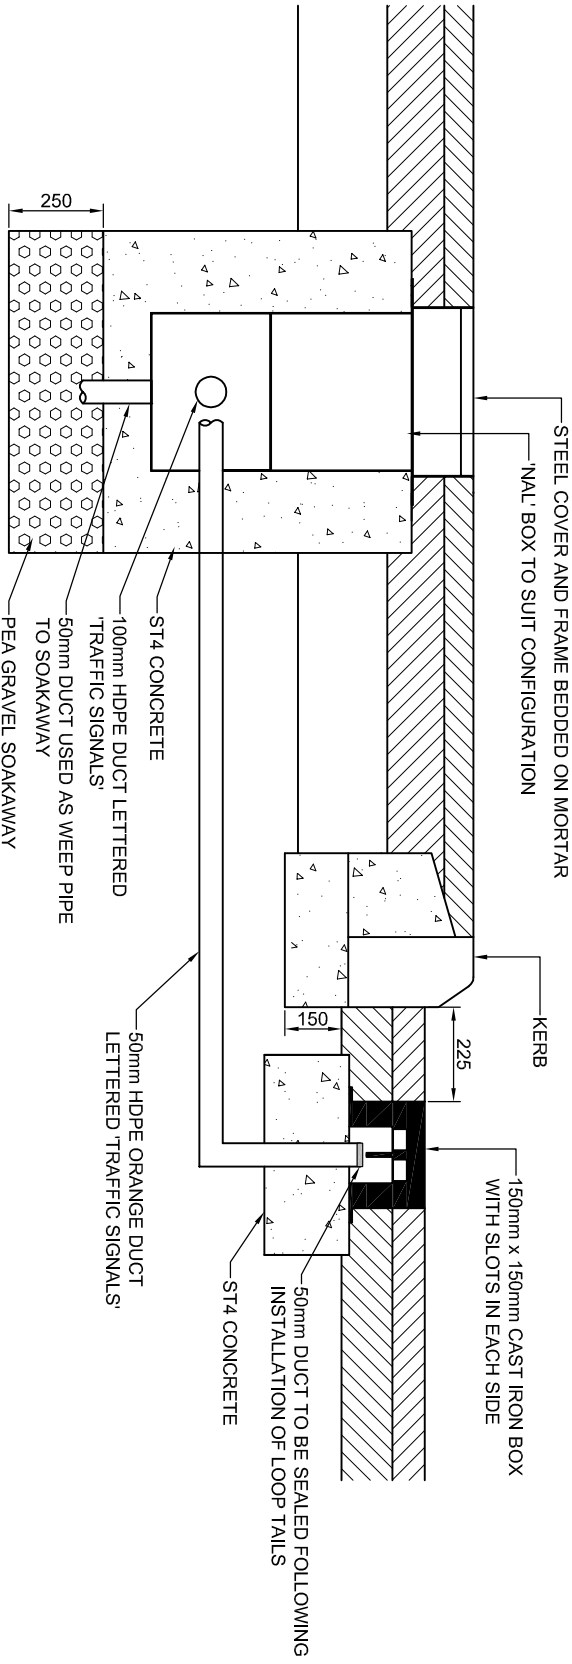

NOTES

1. CHAMBER TO BE A MINIMUM OF 450 mm FROM KERB FACE UNLESS AGREED WITH THE ENGINEER.
2. ALL DIMENSIONS ARE IN MILLIMETRES.