

**Walsall Council**

**Wolverhampton City Council**

**Dudley**

FRAMEWORK CONTRACT FOR HIGHWAY WORKS - MINOR WORKS CONTRACT

Drawing Title:

STANDARD DETAIL

LINEAR DRAINAGE UNITS

DRAWN GW

CHECKED JBF

DATE

SCALE

JUL/09



AS SHOWN

Drawing Number


SD/500/17

Rev

01

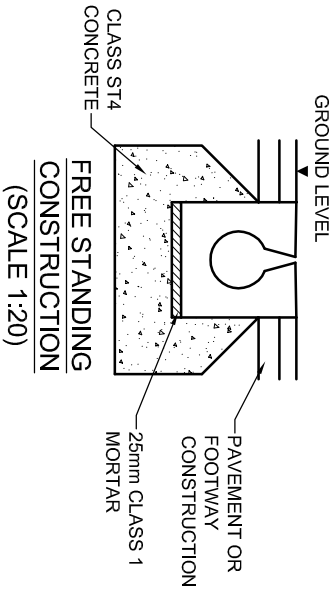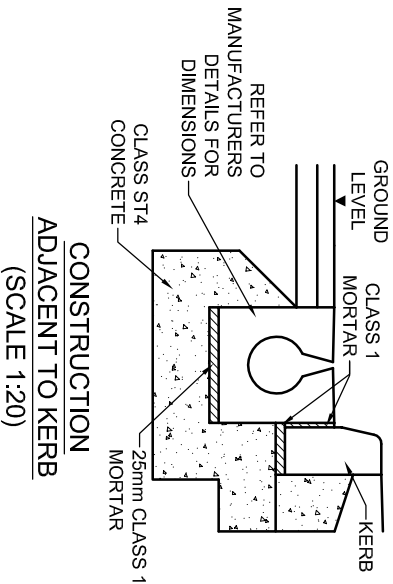

- NOTES**
1. ALL DIMENSIONS ARE IN MILLIMETRES UNLESS OTHERWISE STATED.
 2. CLASS ST4 CONCRETE TO BE USED AS BED AND HAUNCH FOR ALL LINEAR DRAINAGE UNITS.
 3. A JOINT GAP IS REQUIRED BETWEEN EACH UNIT.
 4. CORBELLED BRICKWORK TO OVERHANG BY NO MORE THAN 25mm.

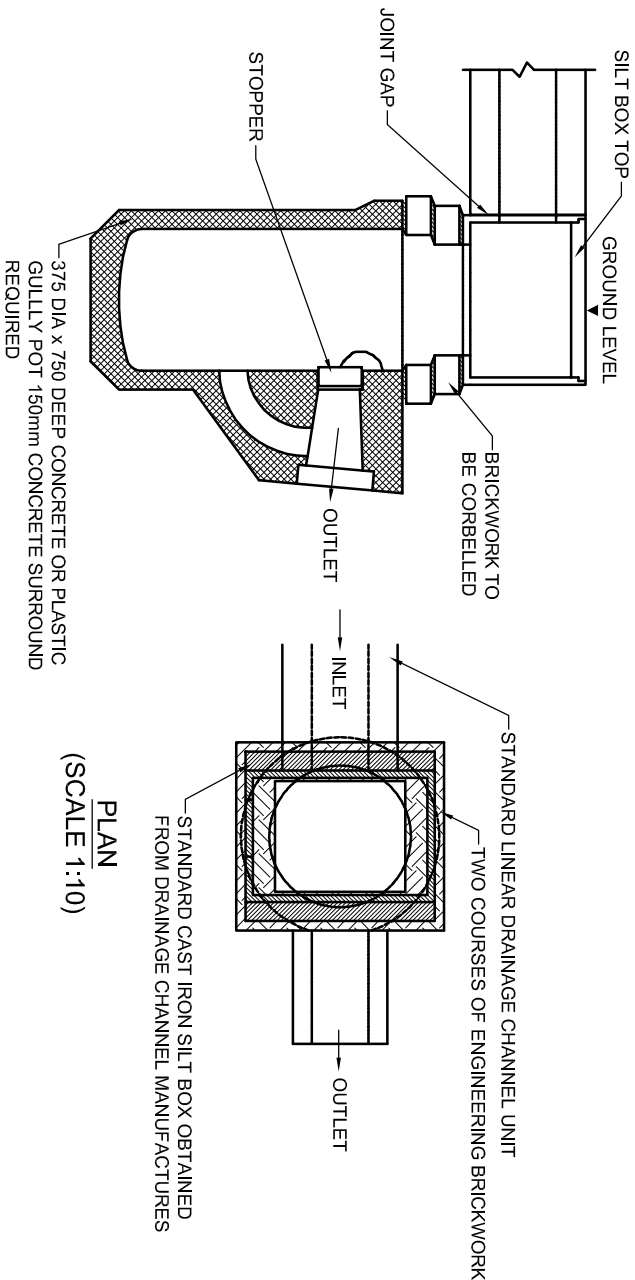

ELEVATION
(SCALE 1:10)

PLAN
(SCALE 1:10)