


Part 1

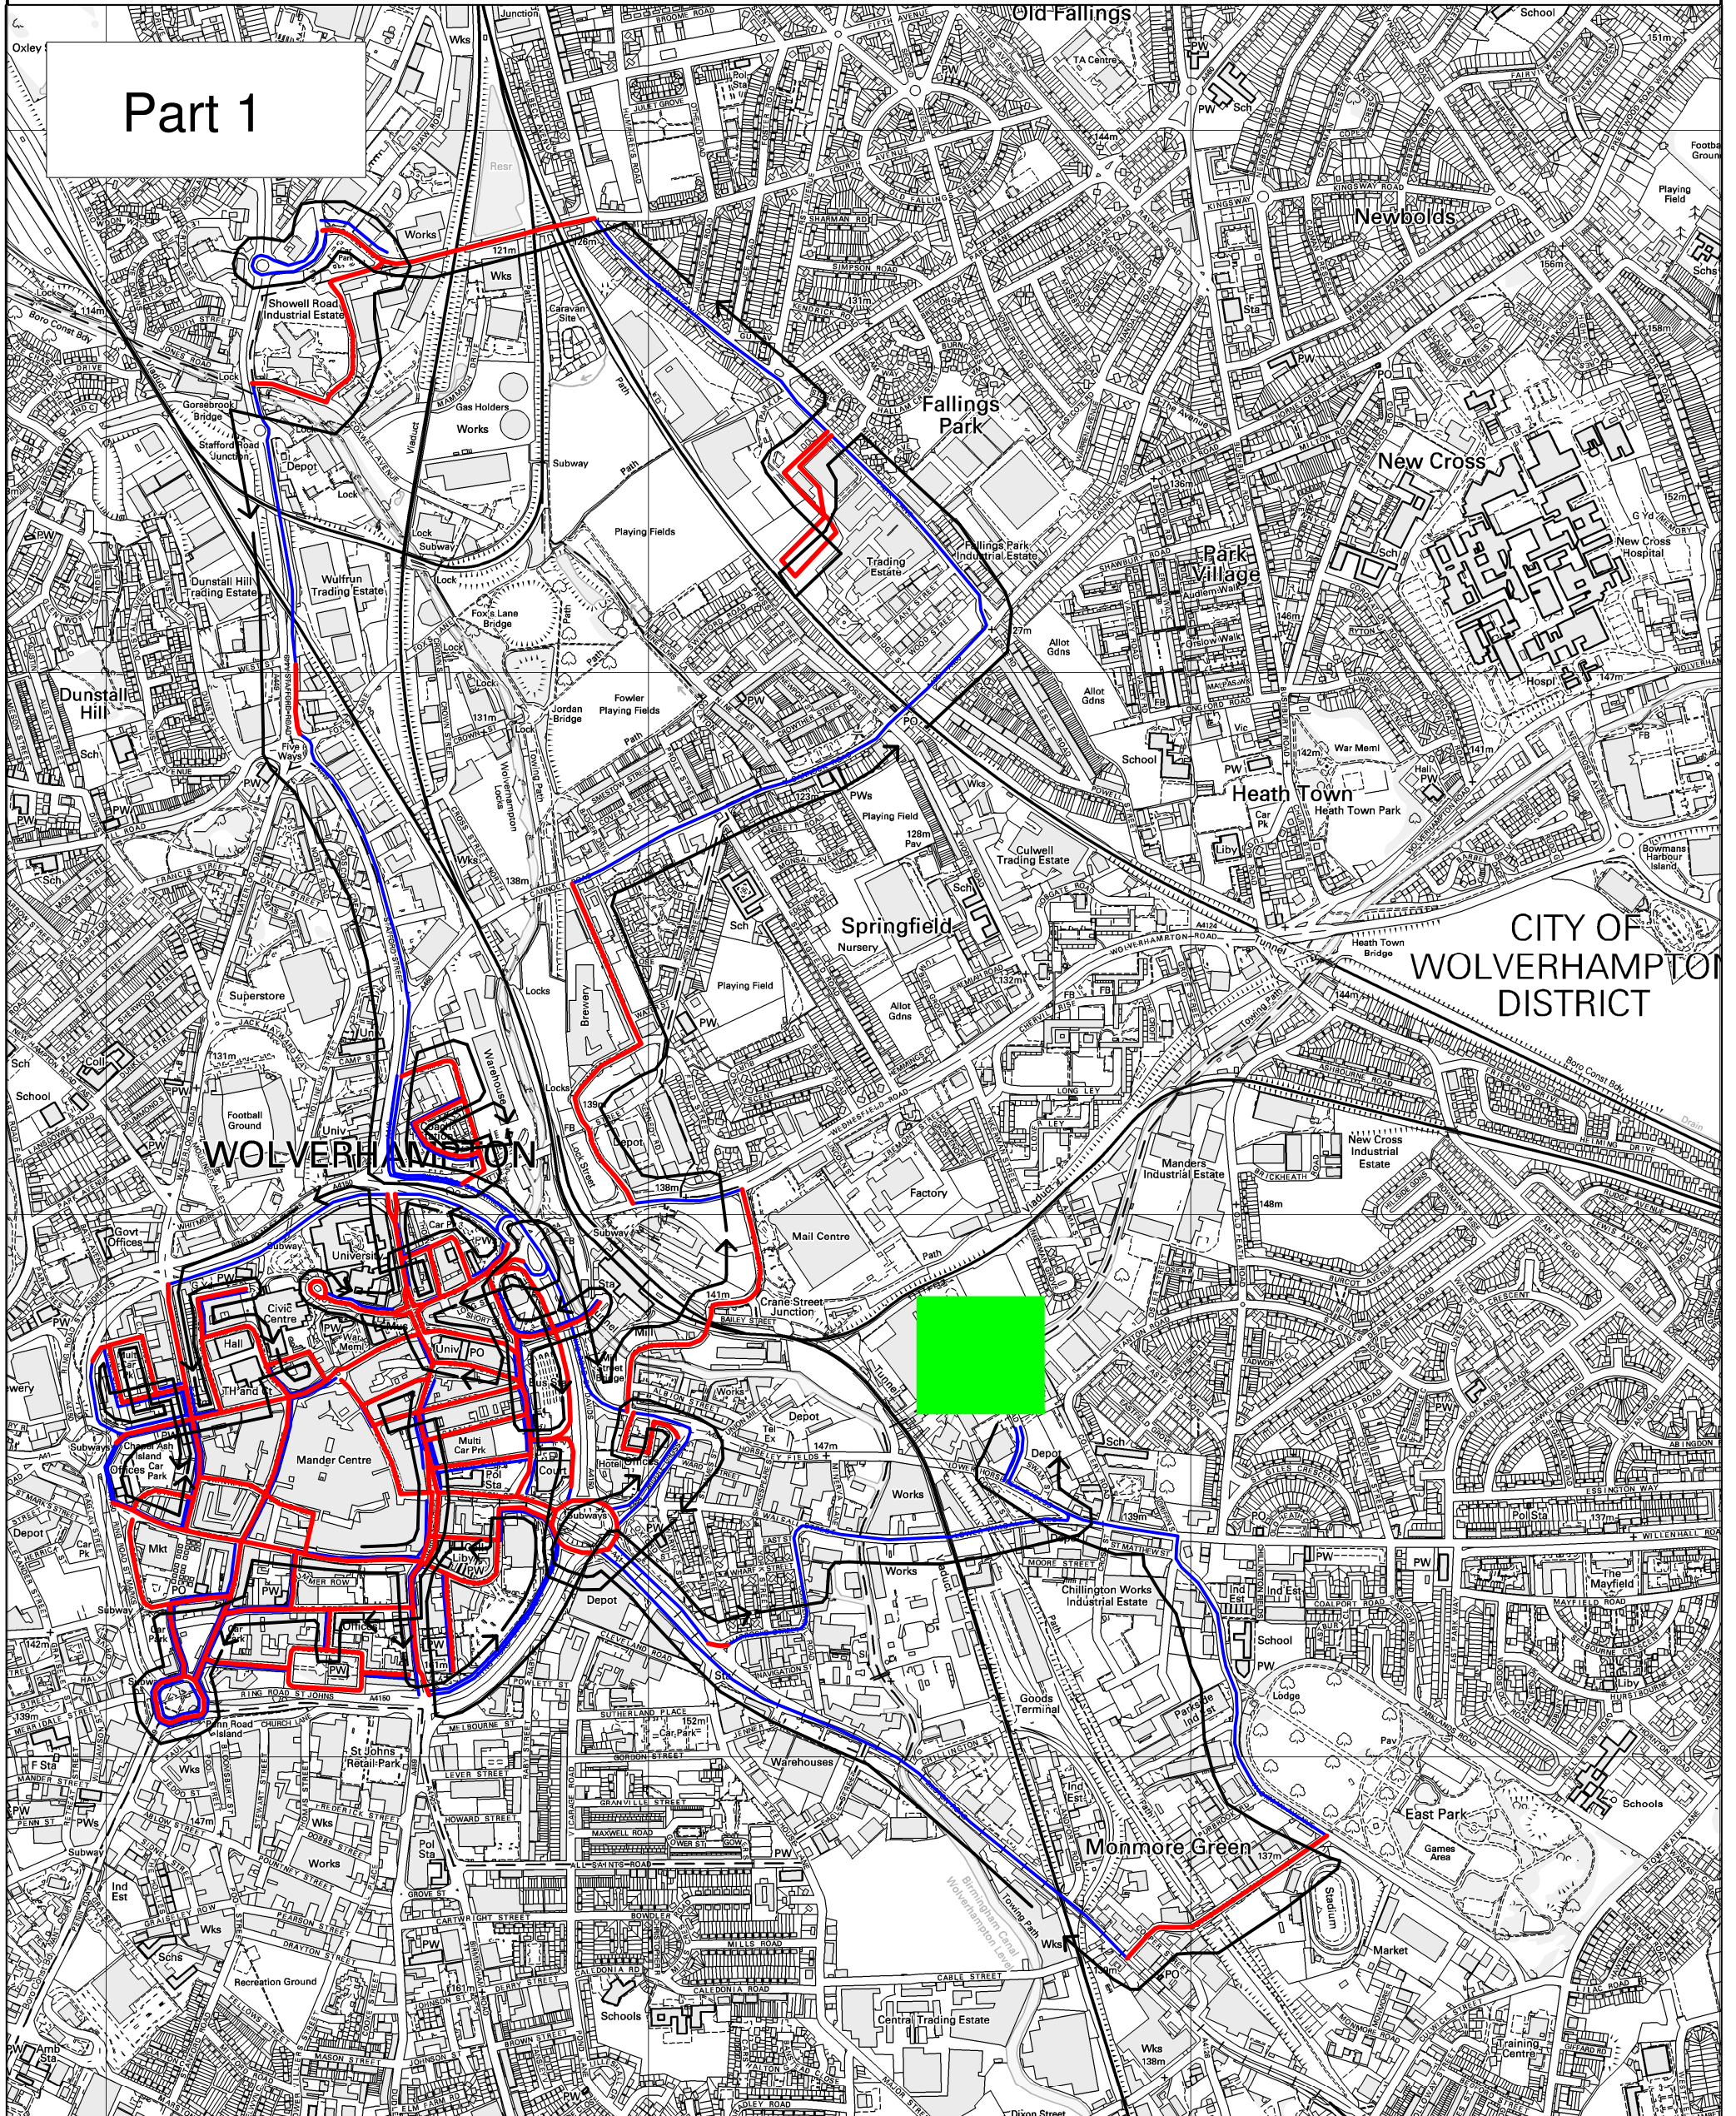

SALT:	16.2	DEAD:	18.5	TOTAL:	34.7	Underlying map base reproduced from Ordnance Survey digital map data. Ordnance Survey © Crown Copyright. All rights reserved. Route design and artwork © Vaisala Ltd 2013.	Date: 14/06/13	Vaisala Limited Vaisala House 351 Bristol Road Birmingham B5 7SW UK www.vaisala.com twc.customerservices@vaisala.com
EFF:	47%	TIME:	1:04				Drawn By: M.Harley	